

TITLE: OPTION 1 - SITE PLAN  
 DATE: MARCH 2011  
 SCALE: 1:1000

# NANNUP RECREATION PRECINCT

A-01


- 1 - 5550 SQM
- 2 - 2050 SQM
- 3 - 2000 SQM
- 4 - 380 SQM
- 5 - 1785 SQM




TITLE: OPTION 1 - SITE PLAN  
 DATE: MARCH 2011  
 SCALE: 1:1000

# NANNUP RECREATION PRECINCT

A-01-A

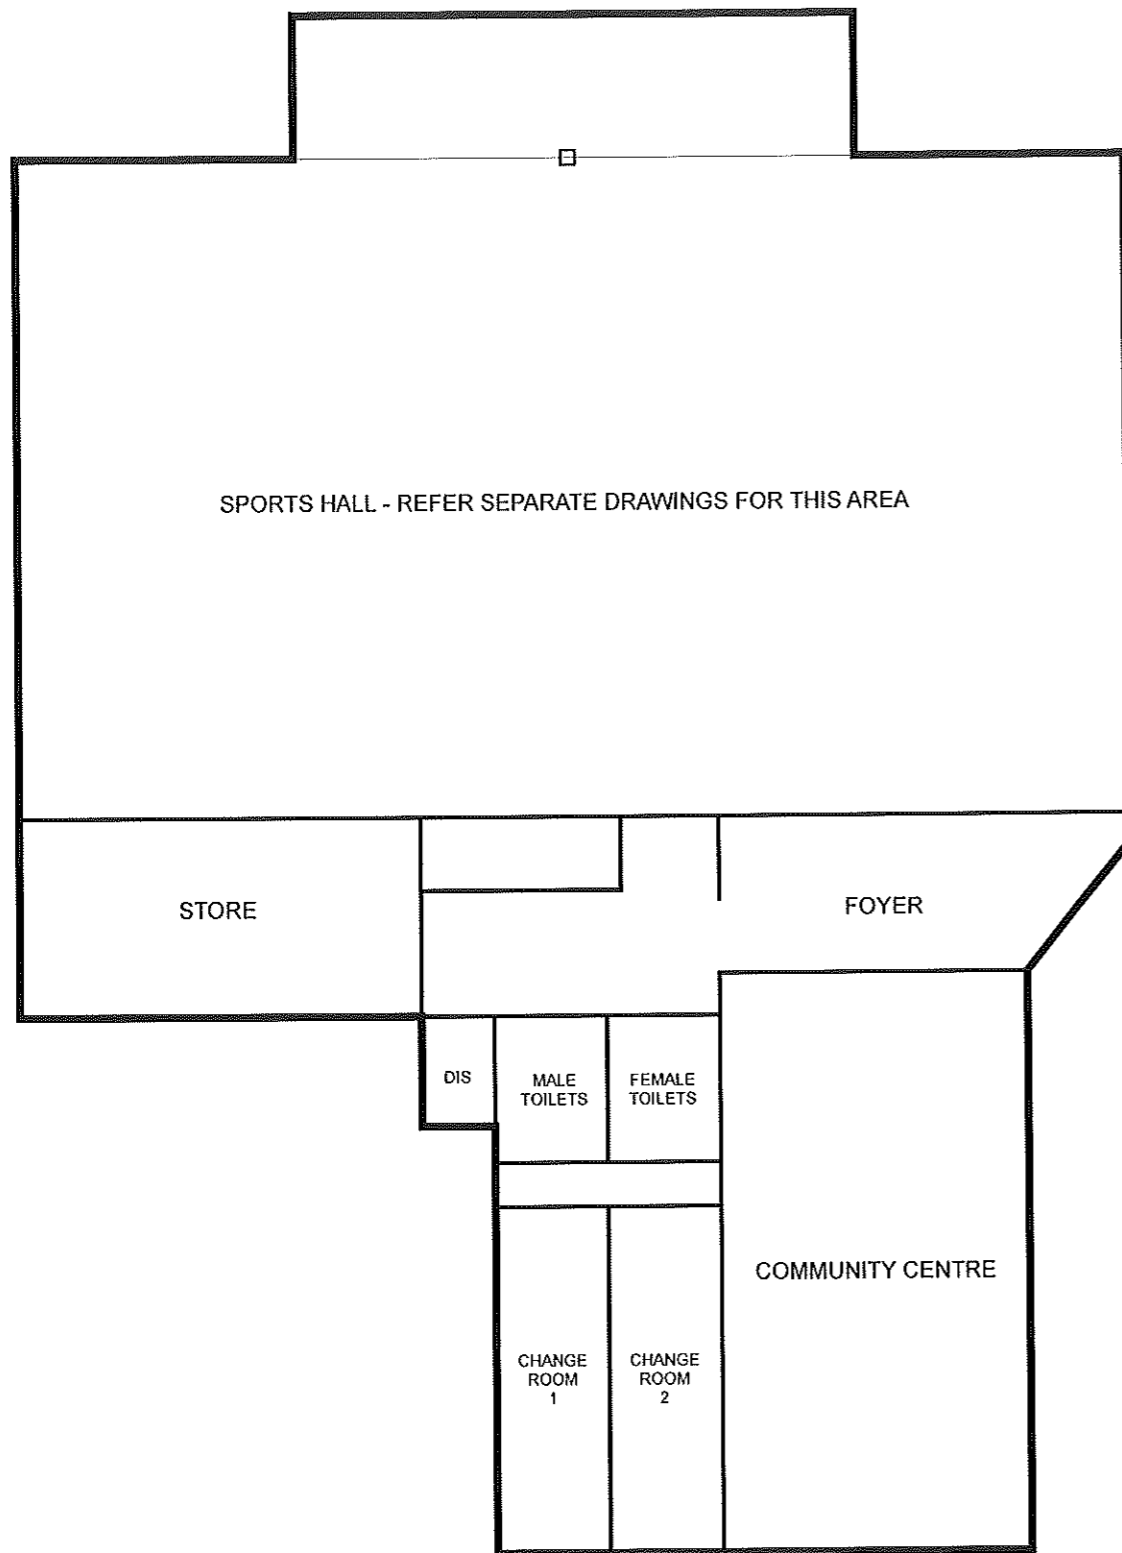

EXISTING LAYOUT

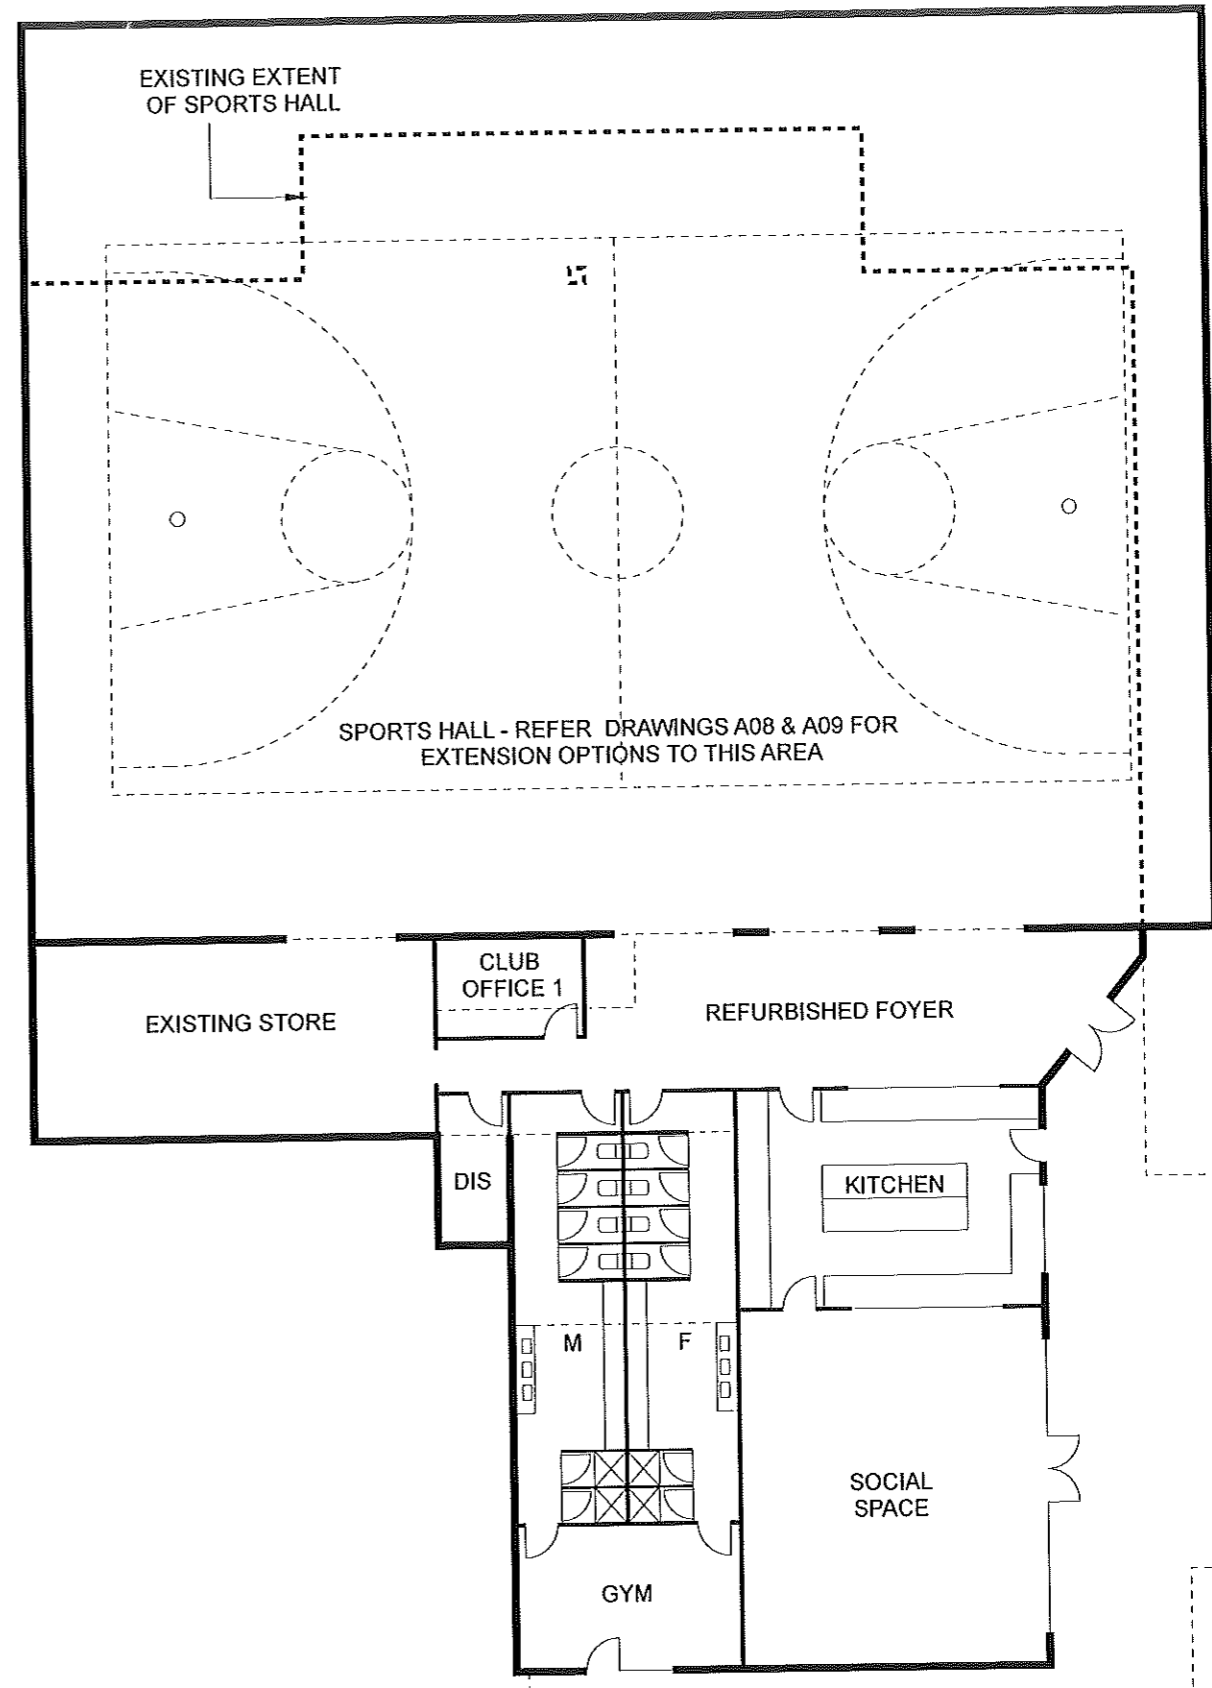


PROPOSED LAYOUT




TITLE: OPTION 1 - CONCEPT PLAN - RECREATION CENTRE  
 DATE: MARCH 2011  
 SCALE: 1:200

NANNUP RECREATION PRECINCT


A-02

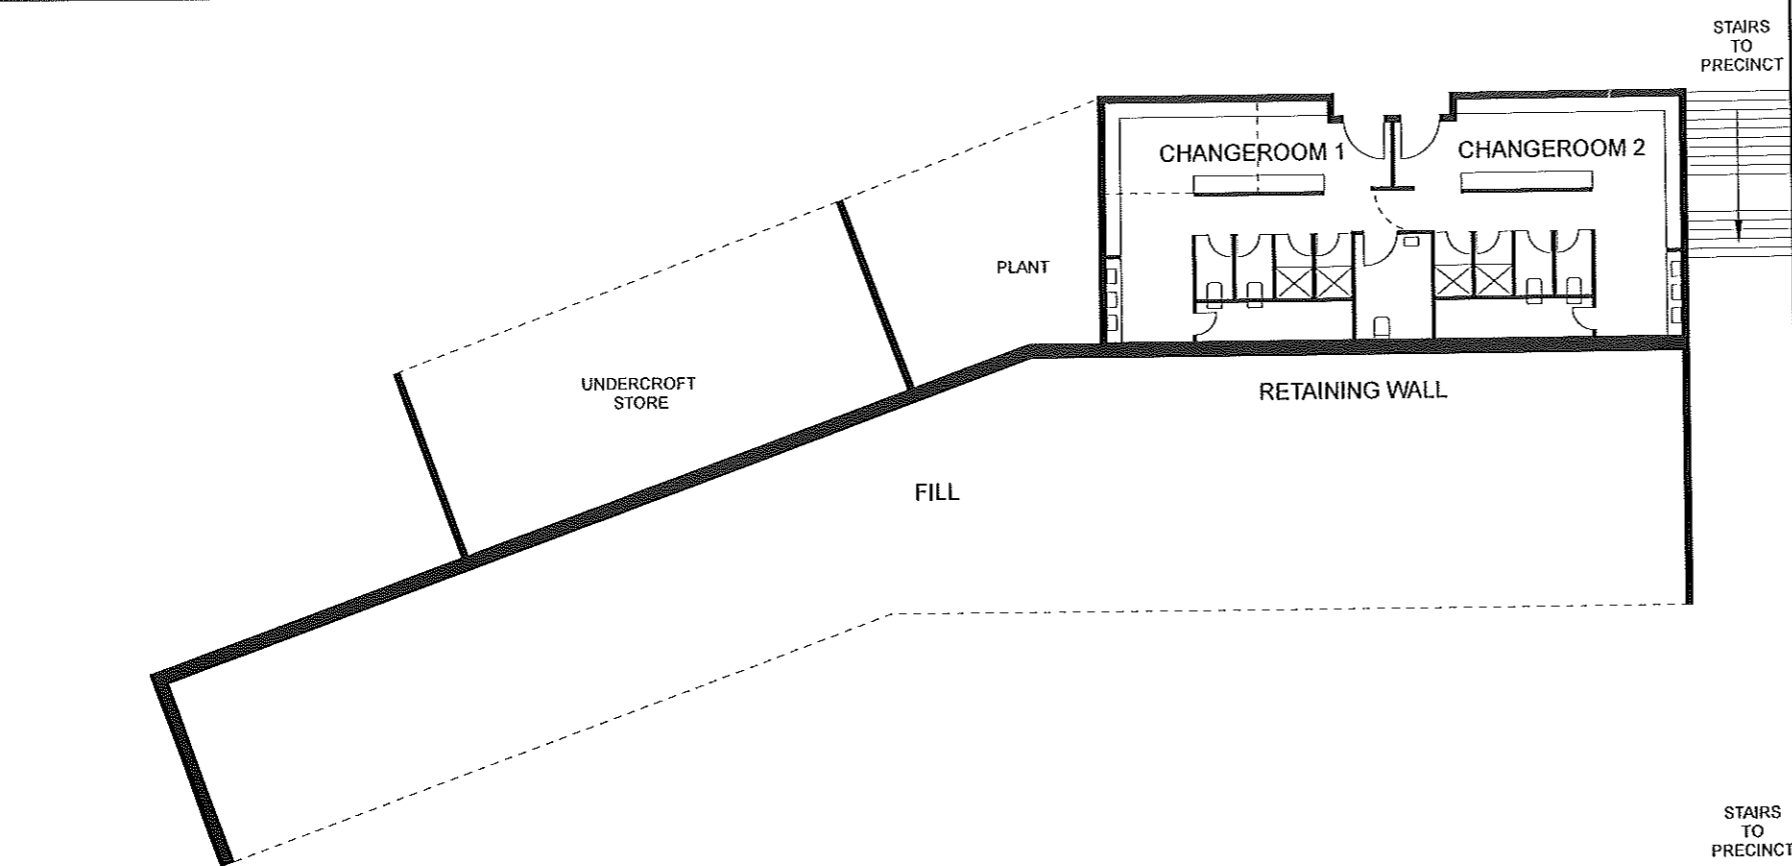

UNDERCROFT LEVEL

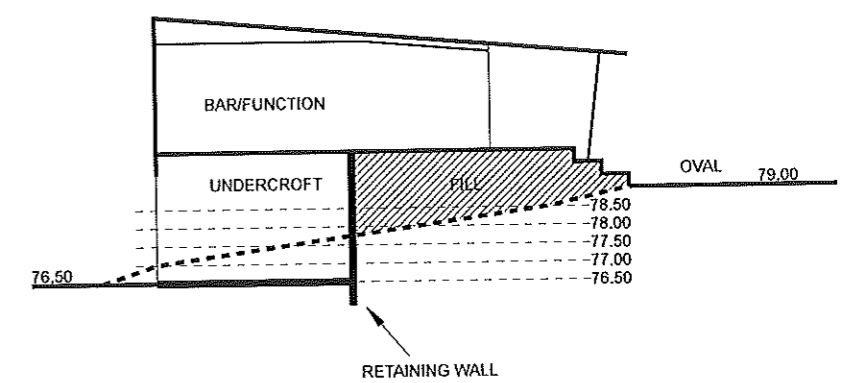

SCHEMATIC SECTION AA

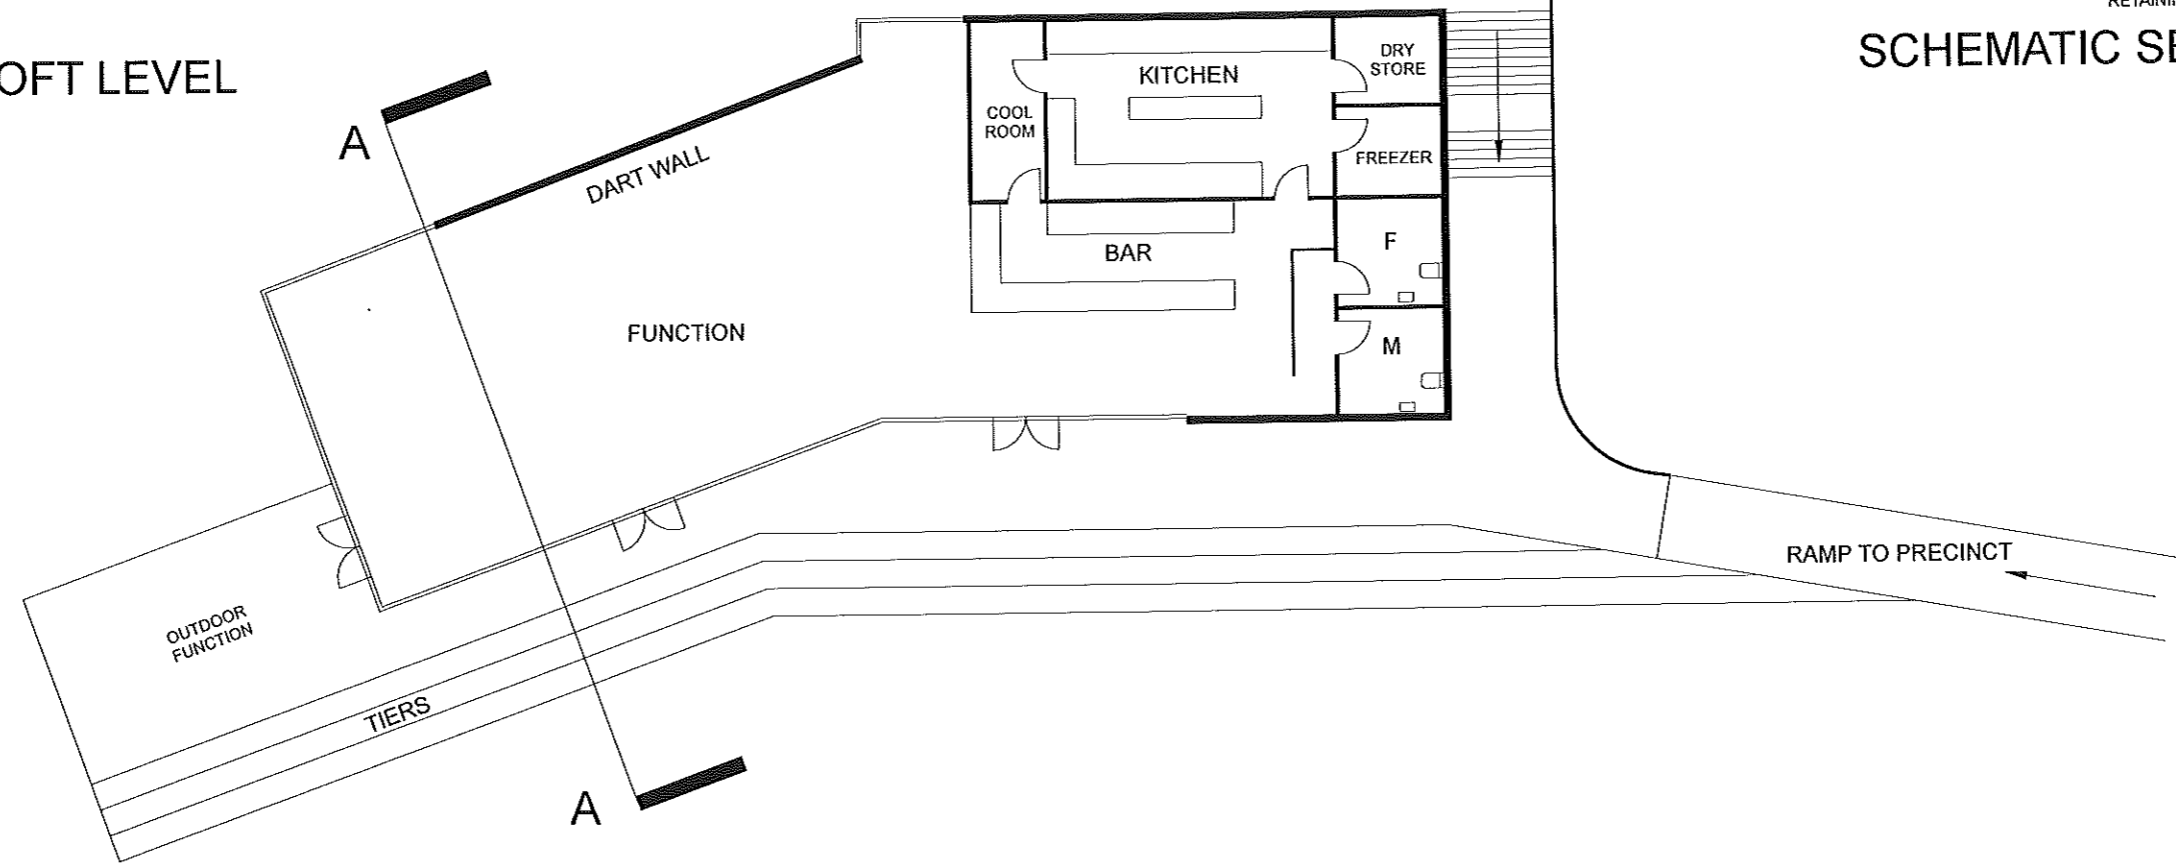

GROUND LEVEL (OVAL)




TITLE: OPTION 1 - CONCEPT PLAN - NANNUP SPORTS CLUB  
 DATE: MARCH 2011  
 SCALE: 1:200

NANNUP RECREATION PRECINCT

A-03




- 1 - 5550 SQM
- 2 - 2050 SQM
- 3 - 2000 SQM
- 4 - 380 SQM

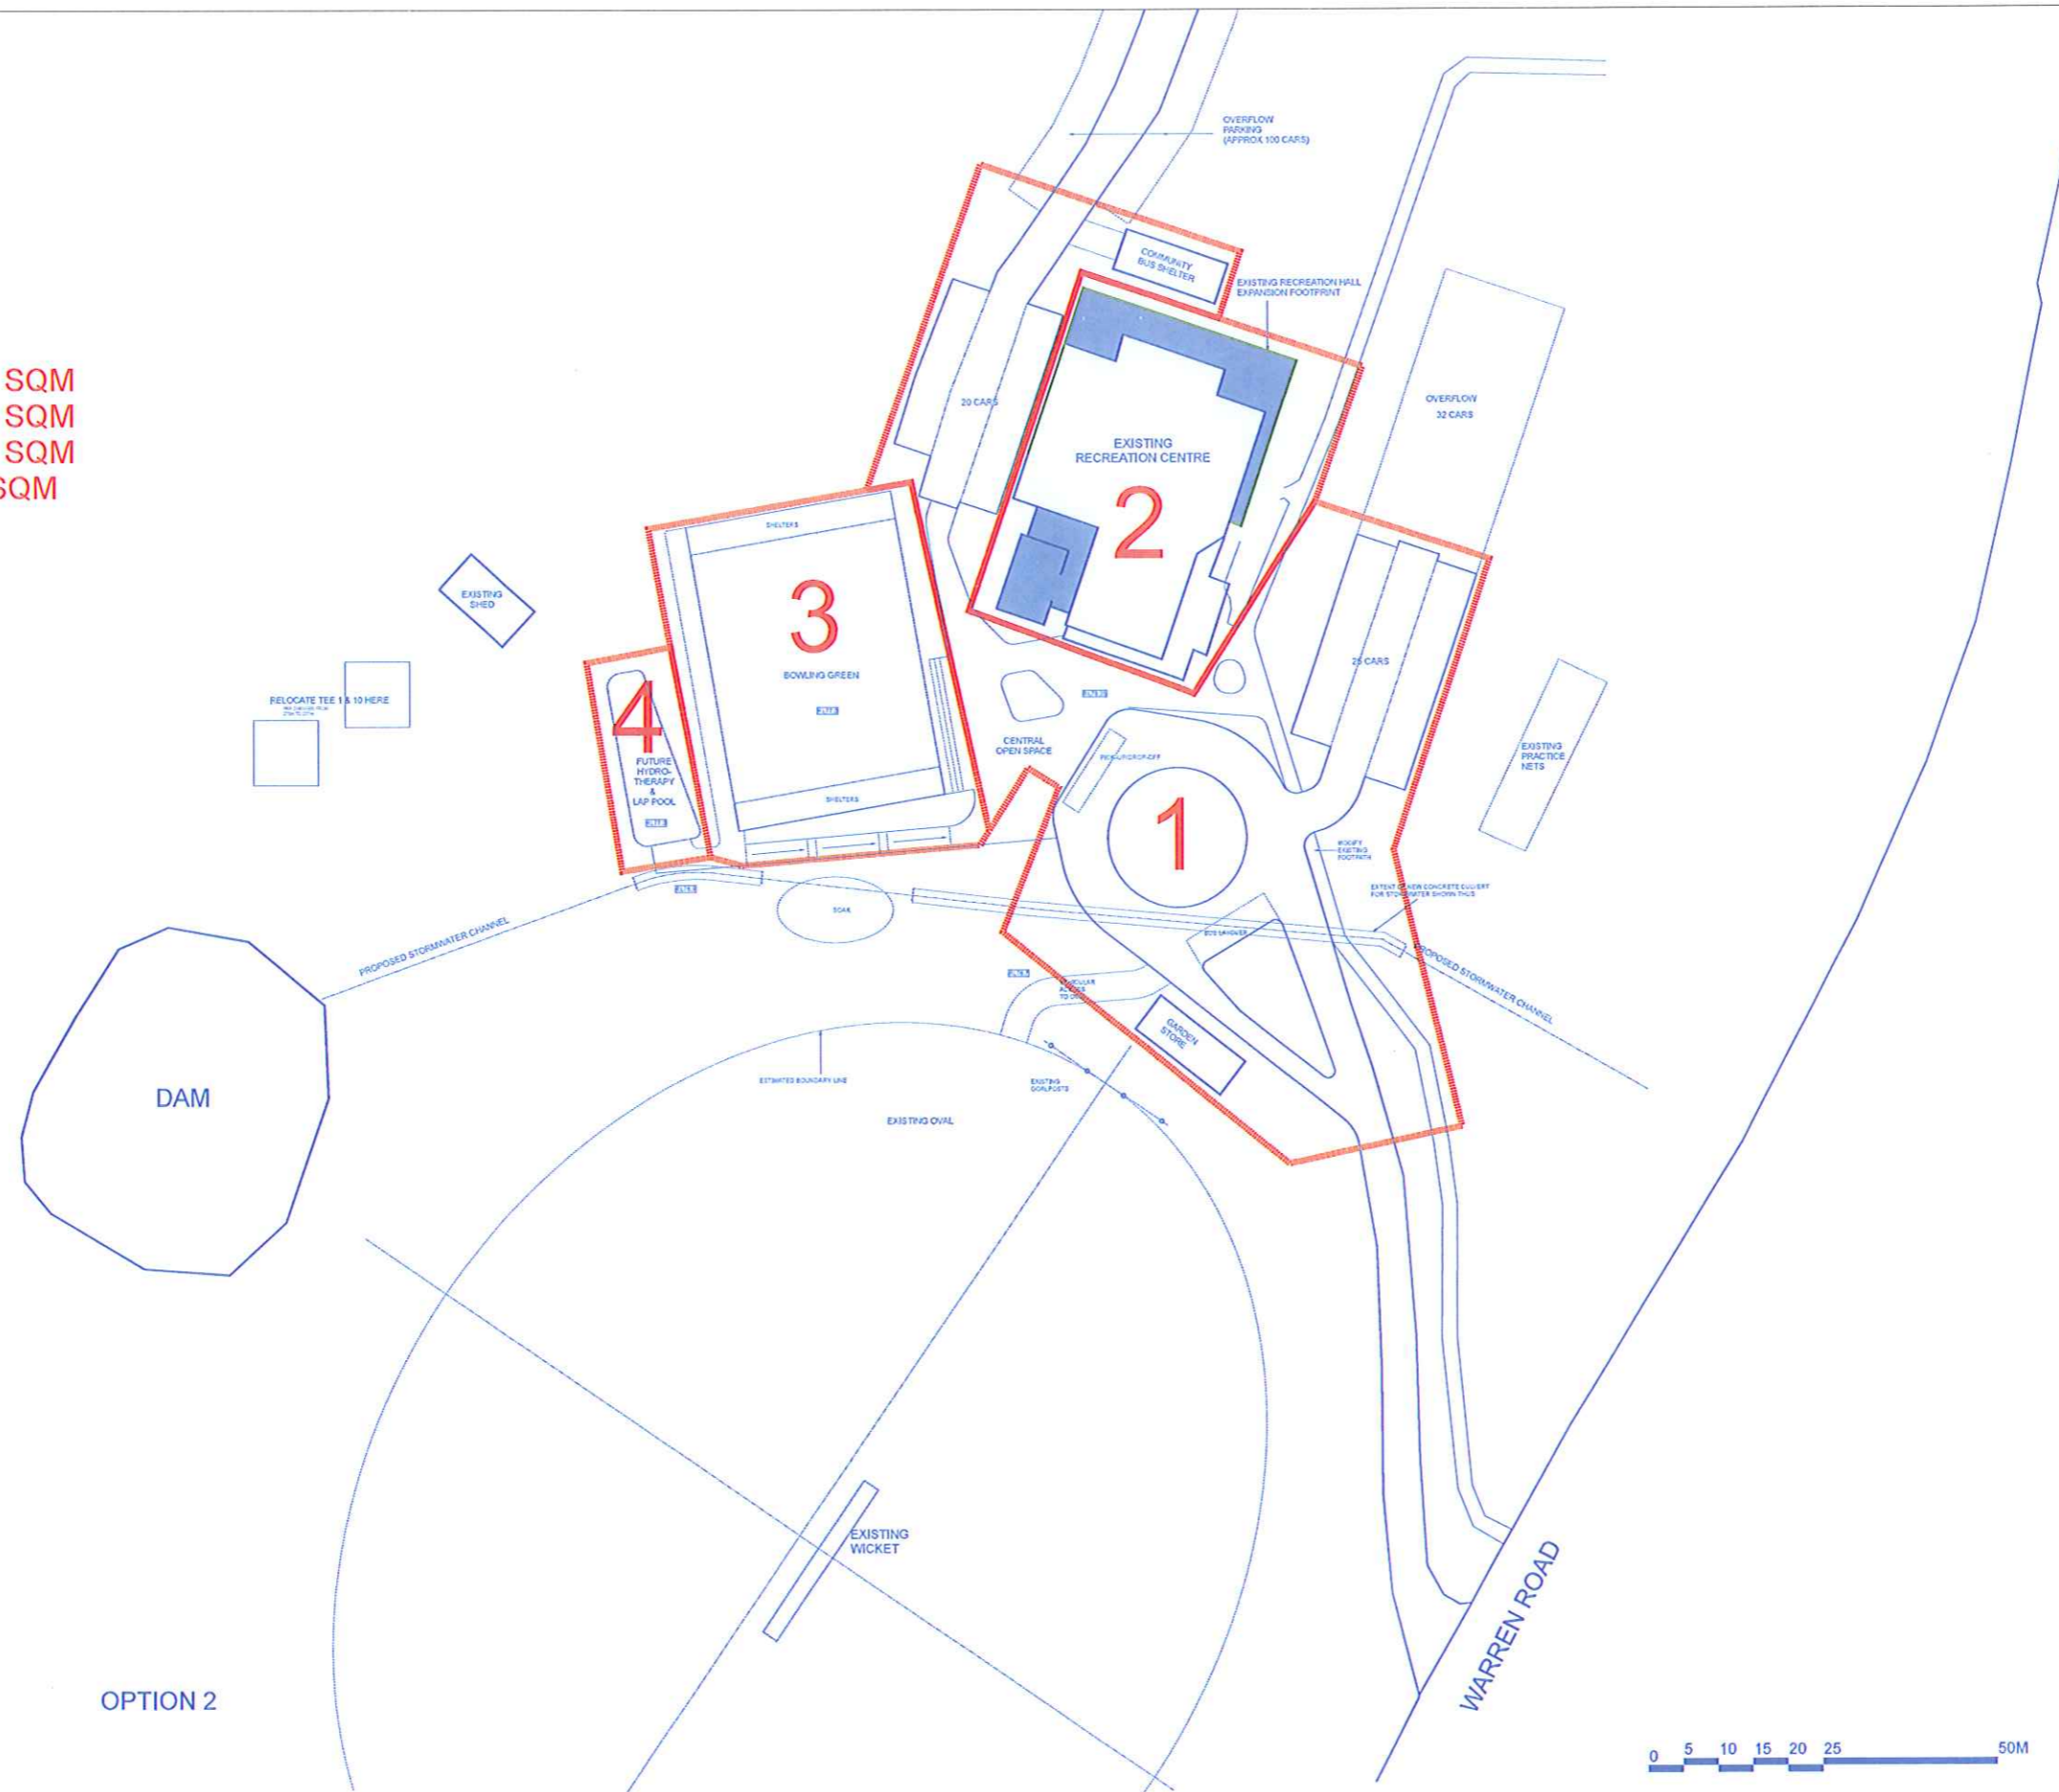


TITLE: OPTION 2 - SITE PLAN  
 DATE: MARCH 2011  
 SCALE: 1:1000

# NANNUP RECREATION PRECINCT

A-04-A

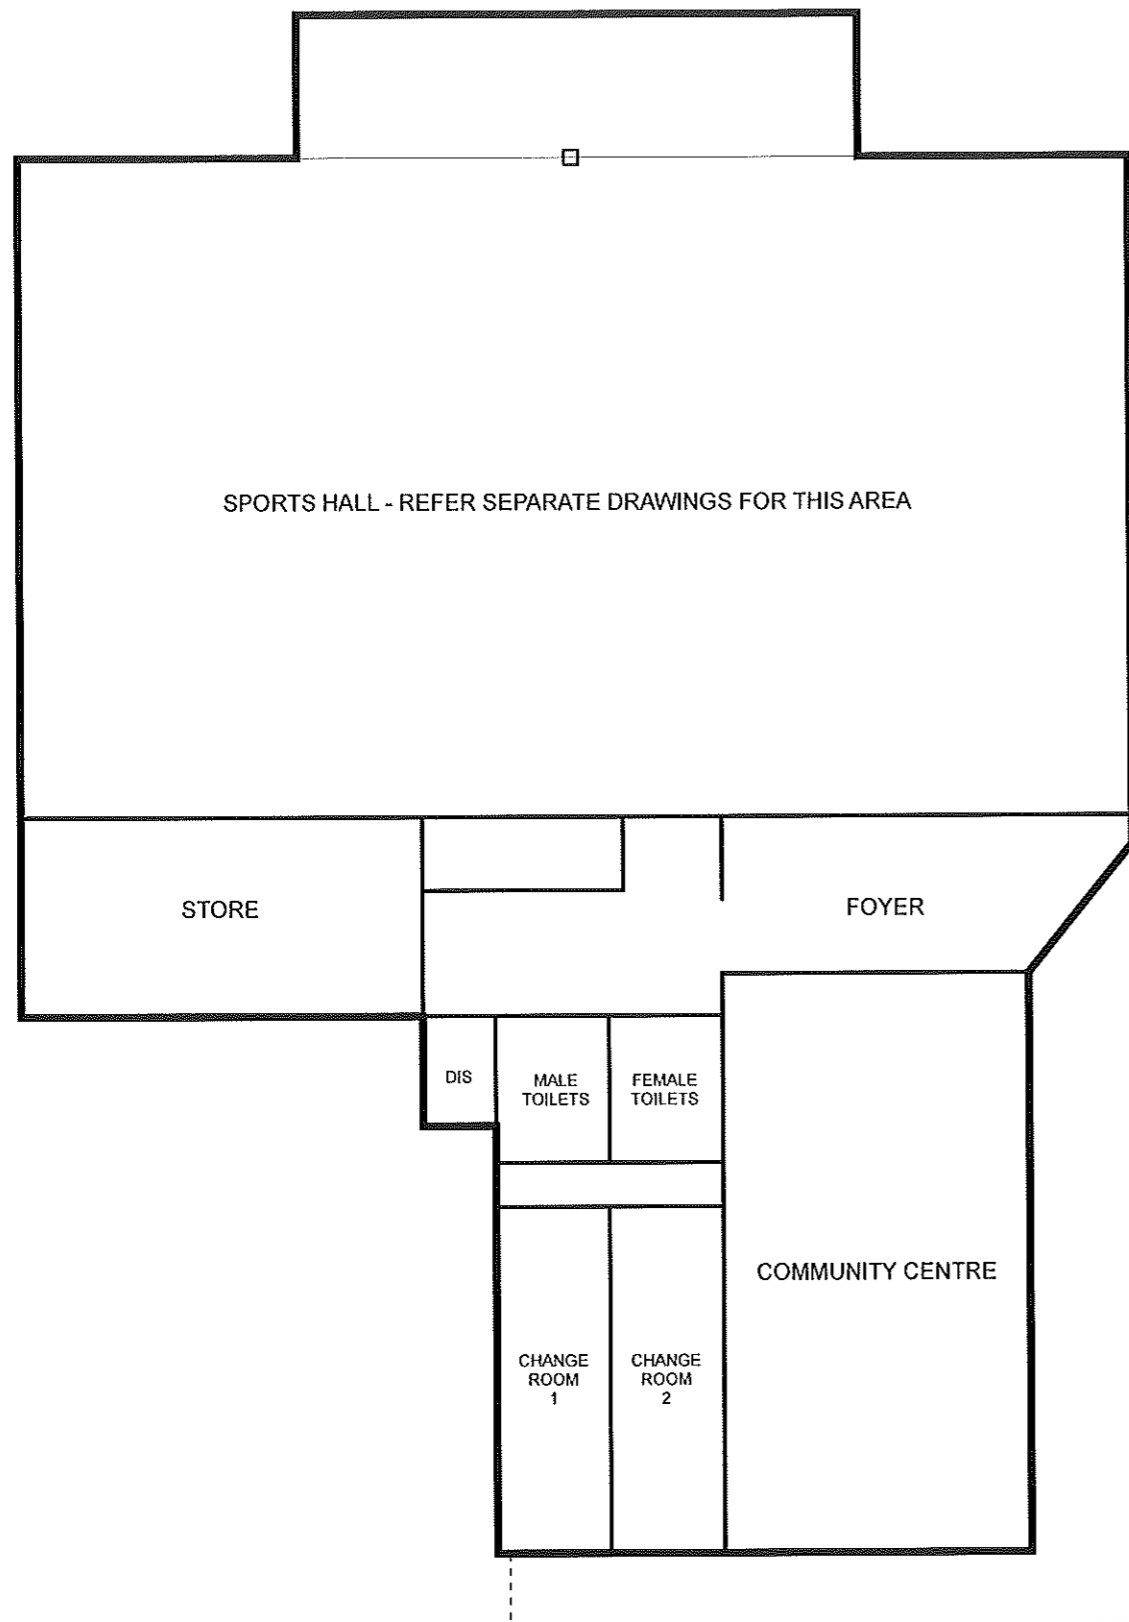


EXISTING LAYOUT

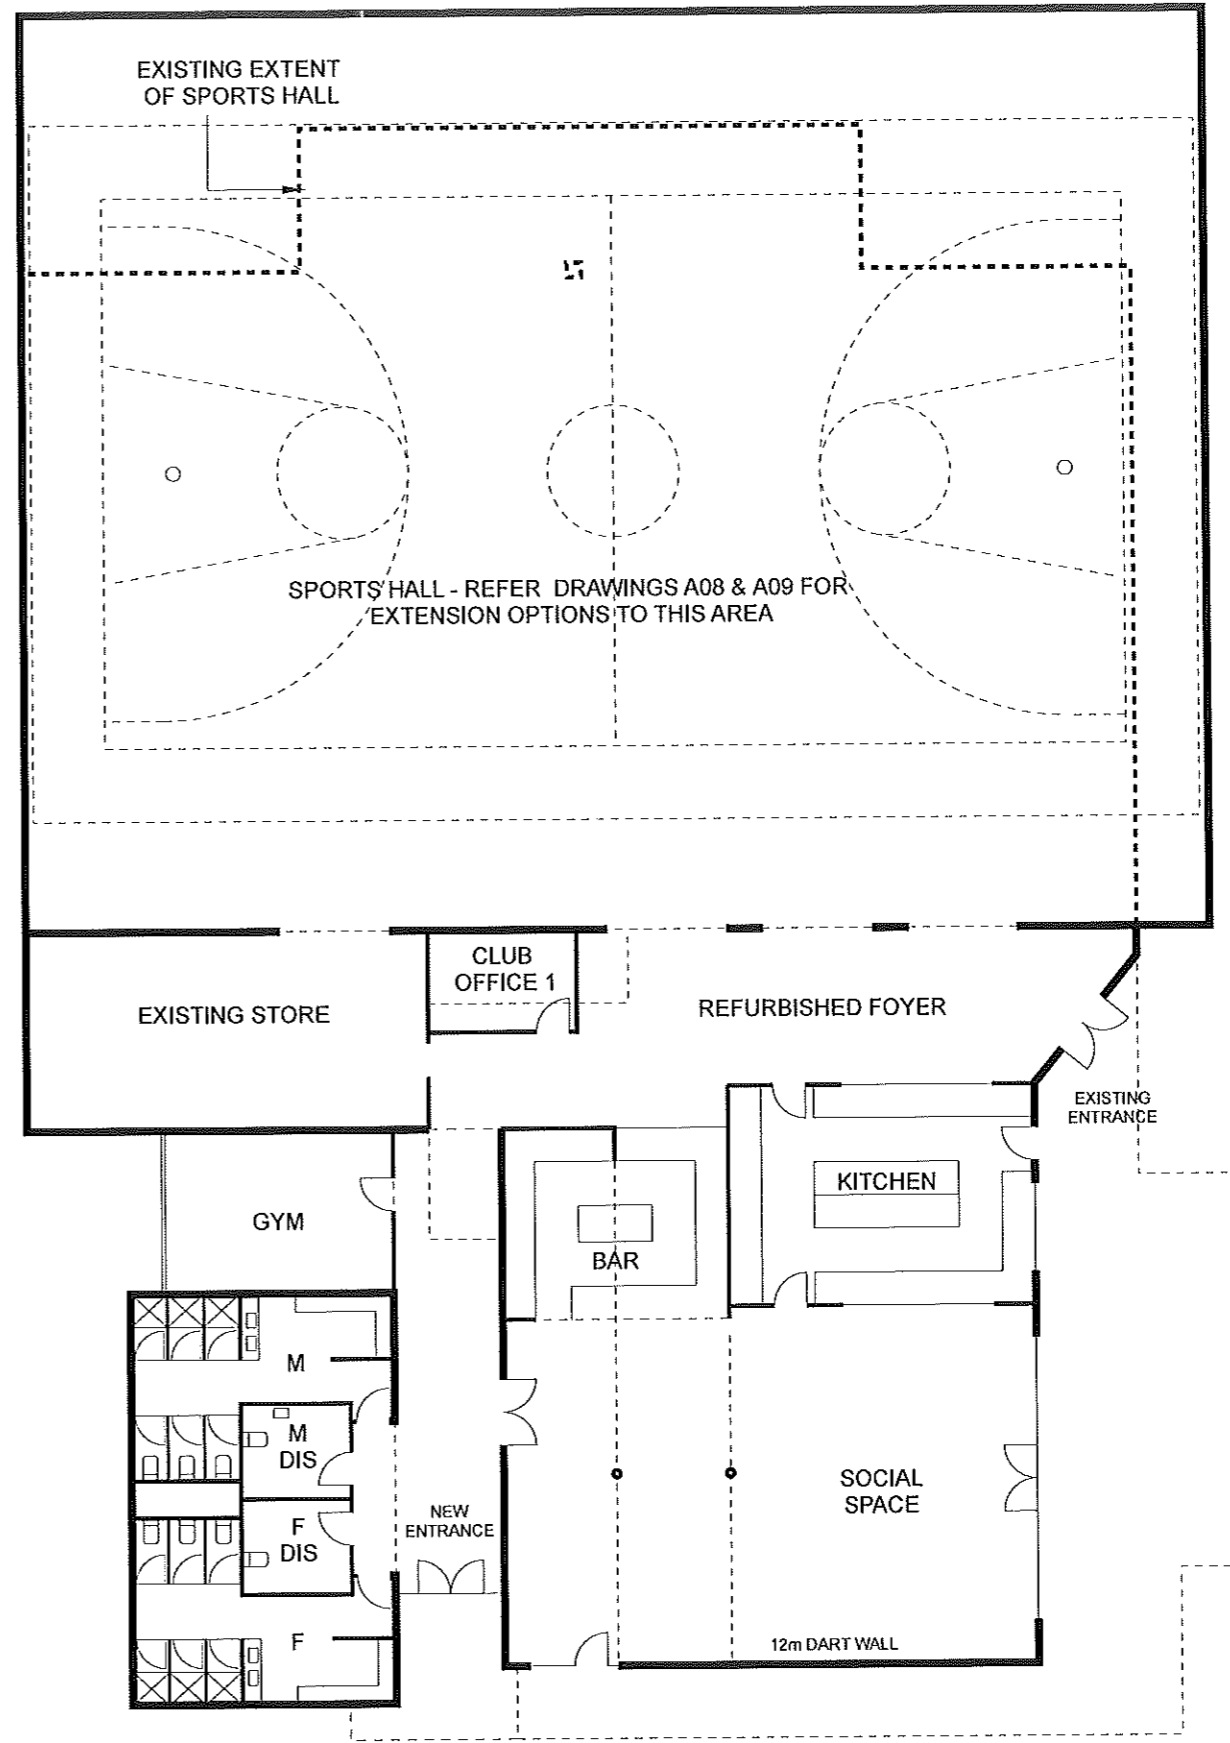

PROPOSED LAYOUT





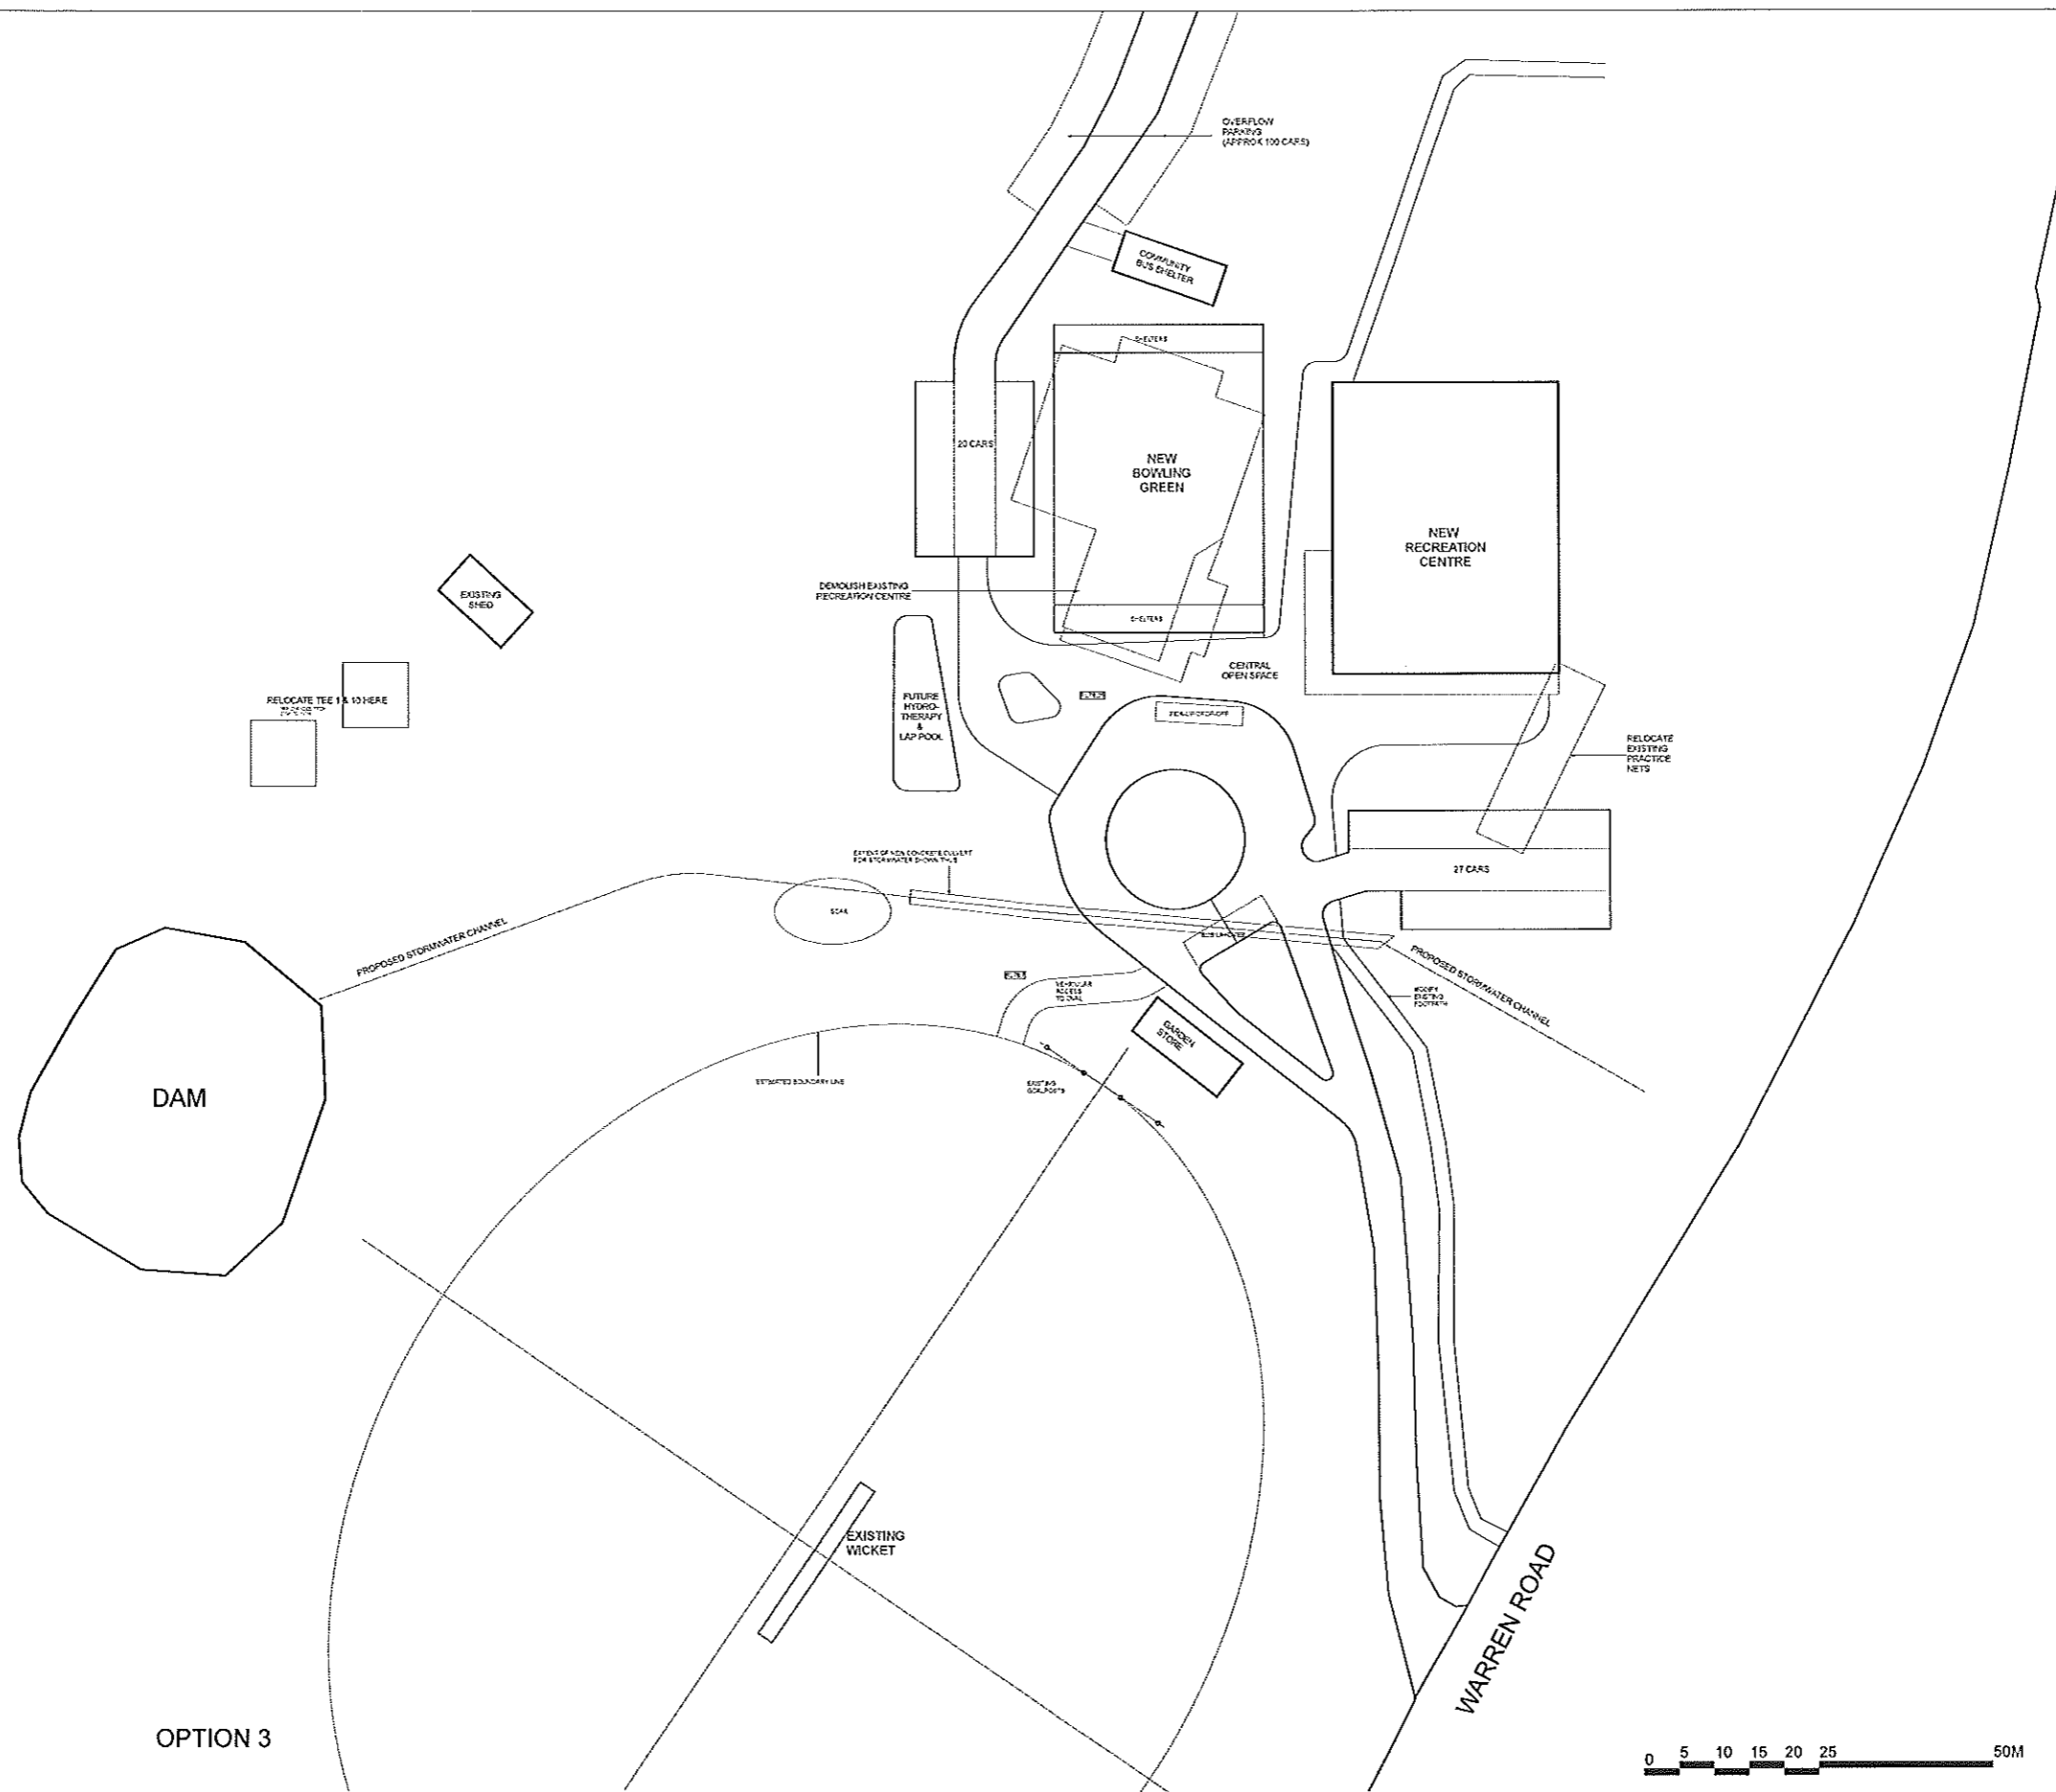


TITLE: OPTION 3 - SITE PLAN  
 DATE: MARCH 2011  
 SCALE: 1:1000

# NANNUP RECREATION PRECINCT

A-06


- 1 - 5340 SQM
- 2 - 3290 SQM
- 3 - 1320 SQM
- 4 - 380 SQM

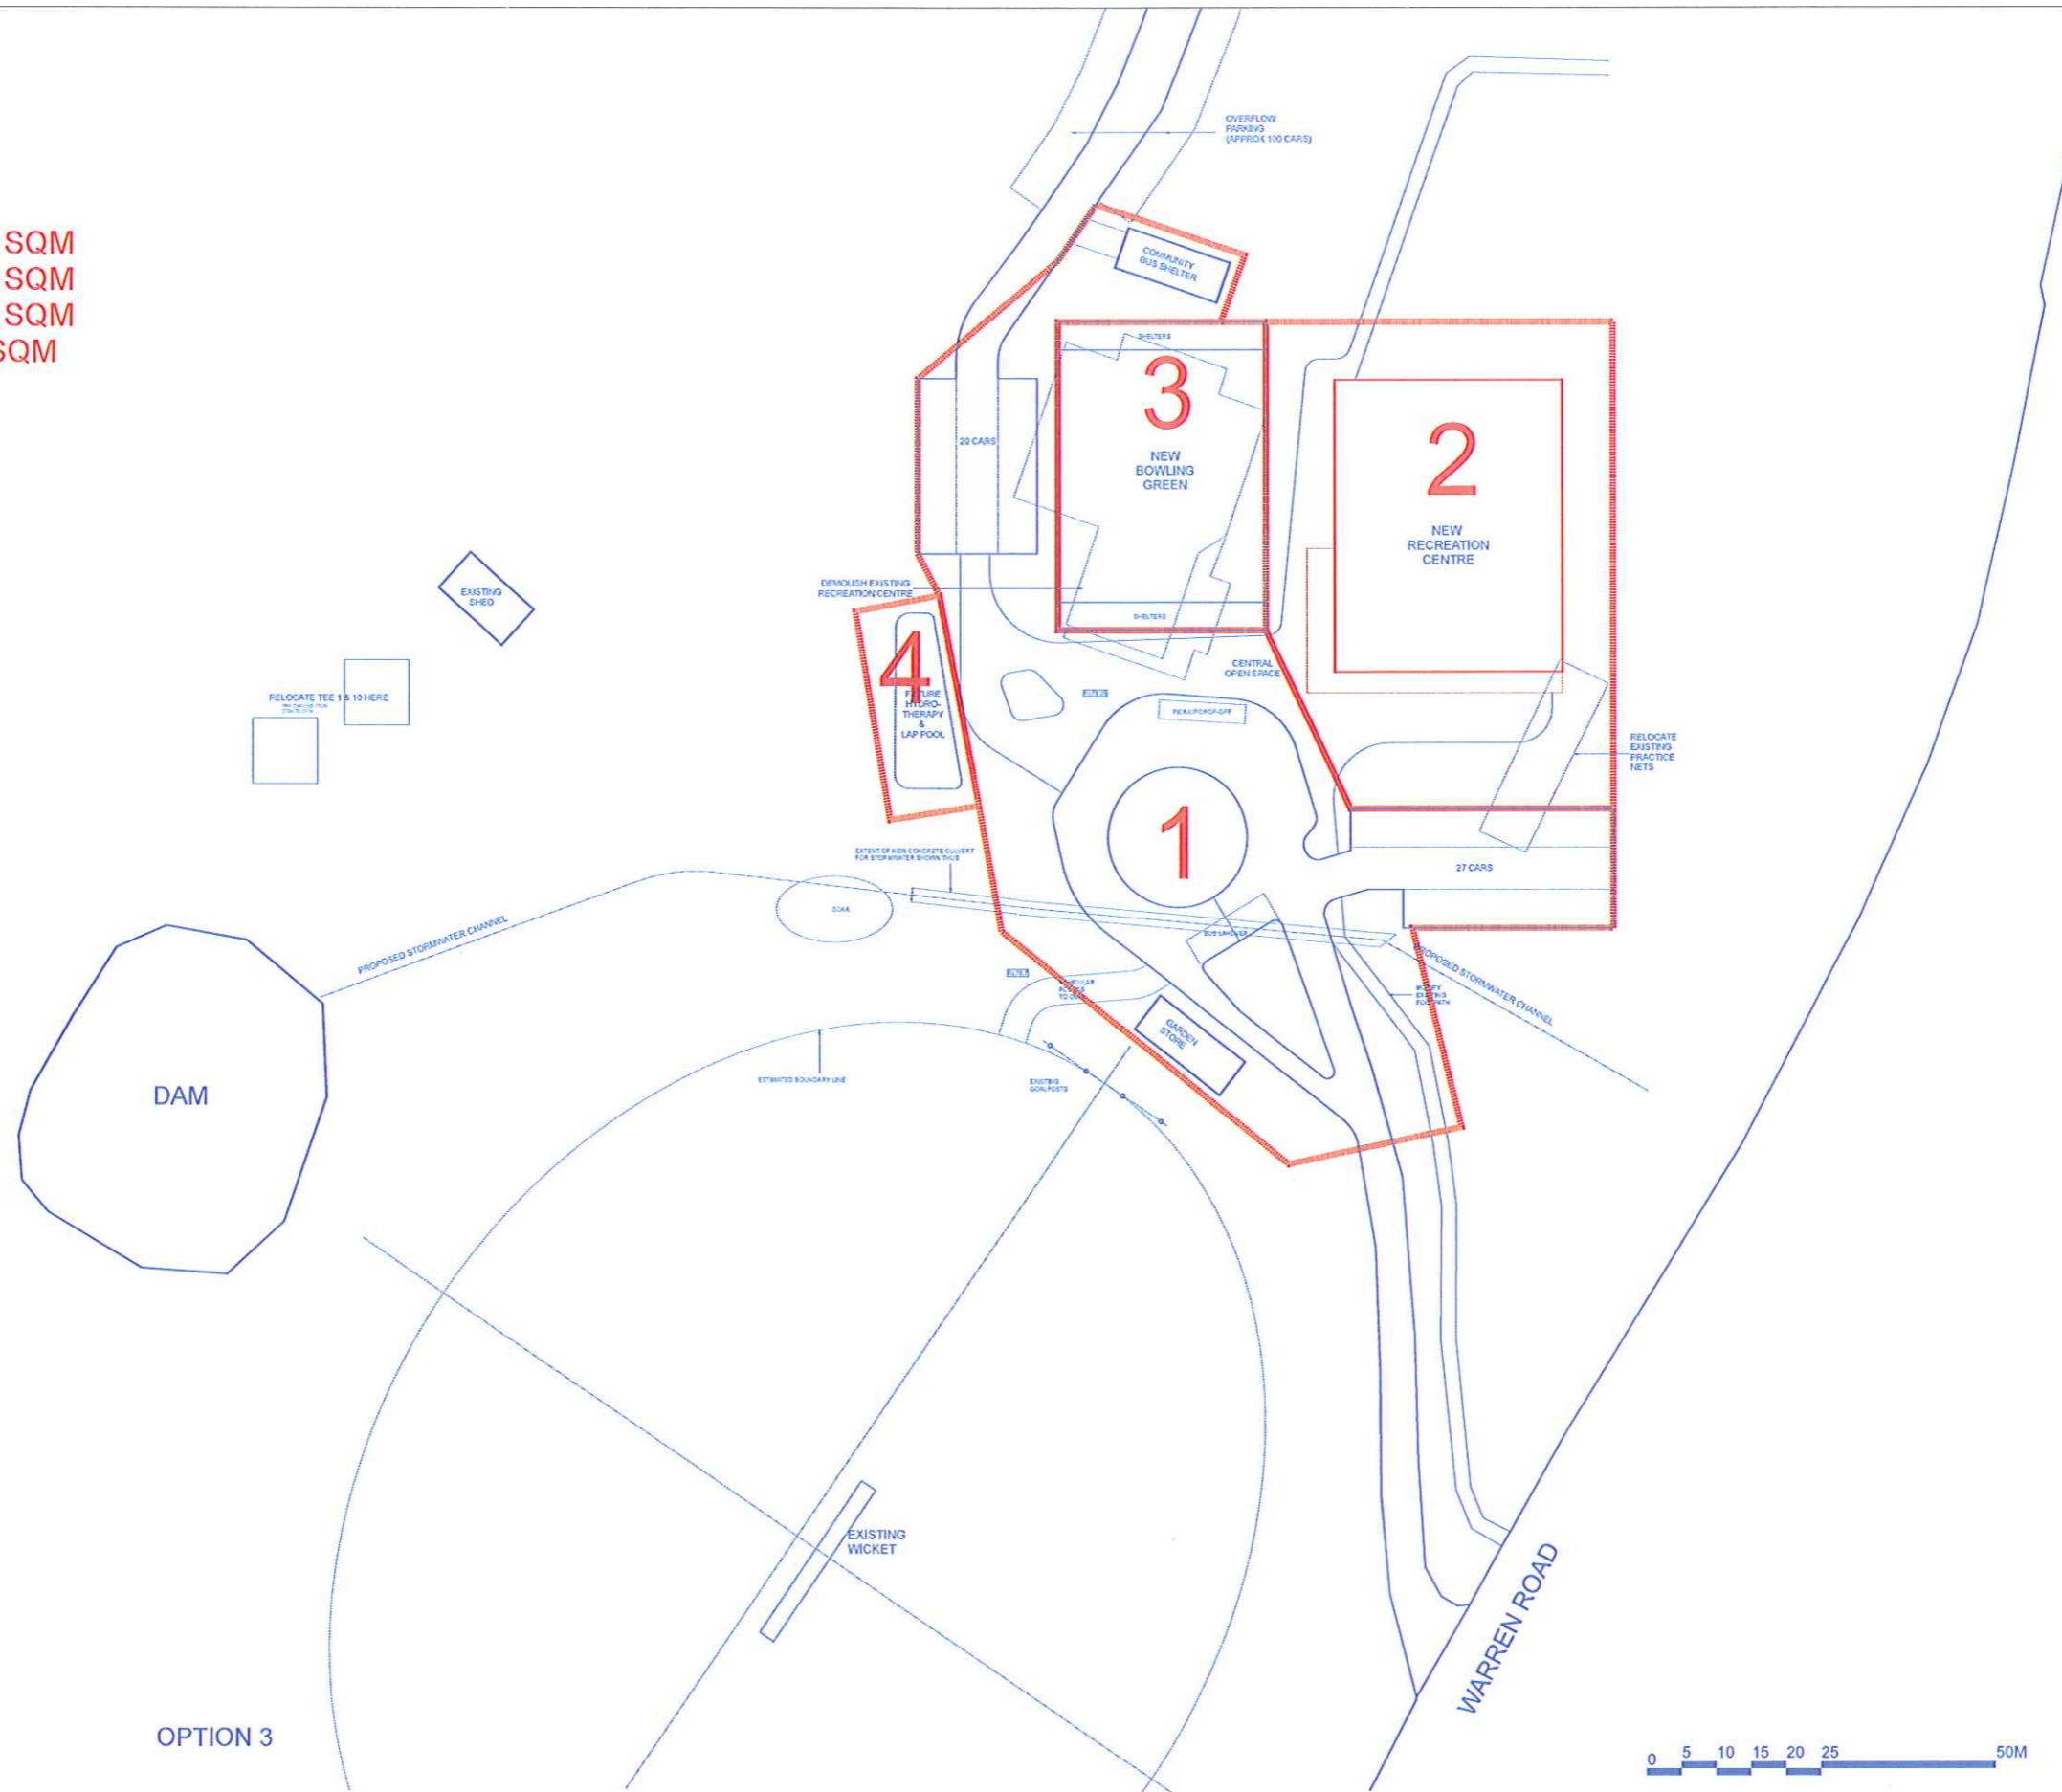

TITLE: OPTION 3 - SITE PLAN  
 DATE: MARCH 2011  
 SCALE: 1:1000

# NANNUP RECREATION PRECINCT

A-06-A

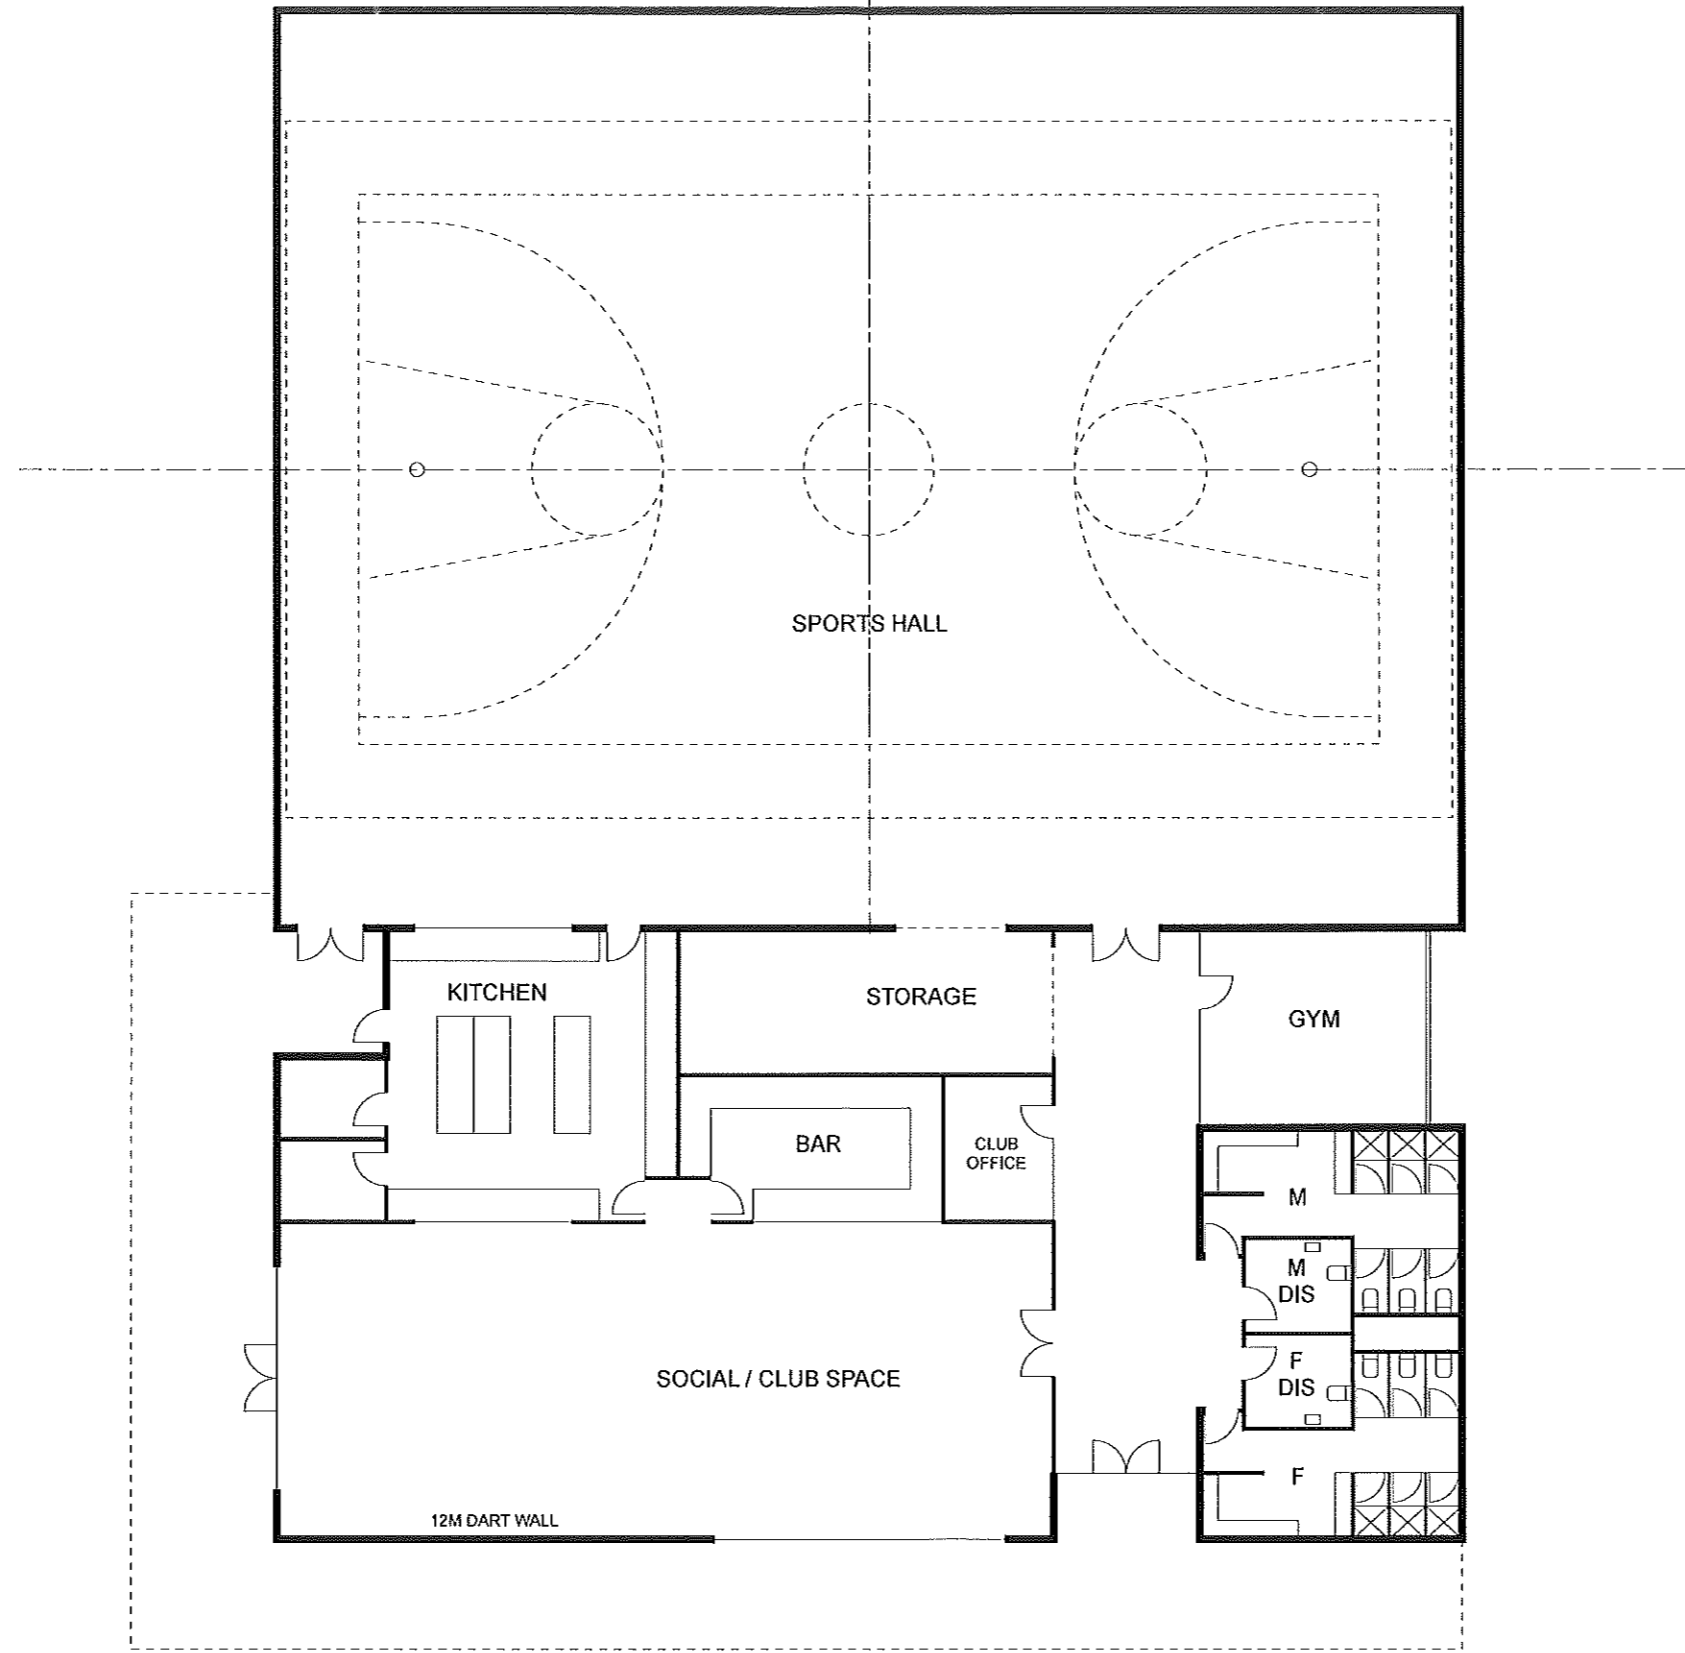


PROPOSED LAYOUT

TITLE: OPTION 3 - CONCEPT PLAN - NEW RECREATION CENTRE  
 DATE: MARCH 2011  
 SCALE: 1:200

NANNUP RECREATION PRECINCT


A-07

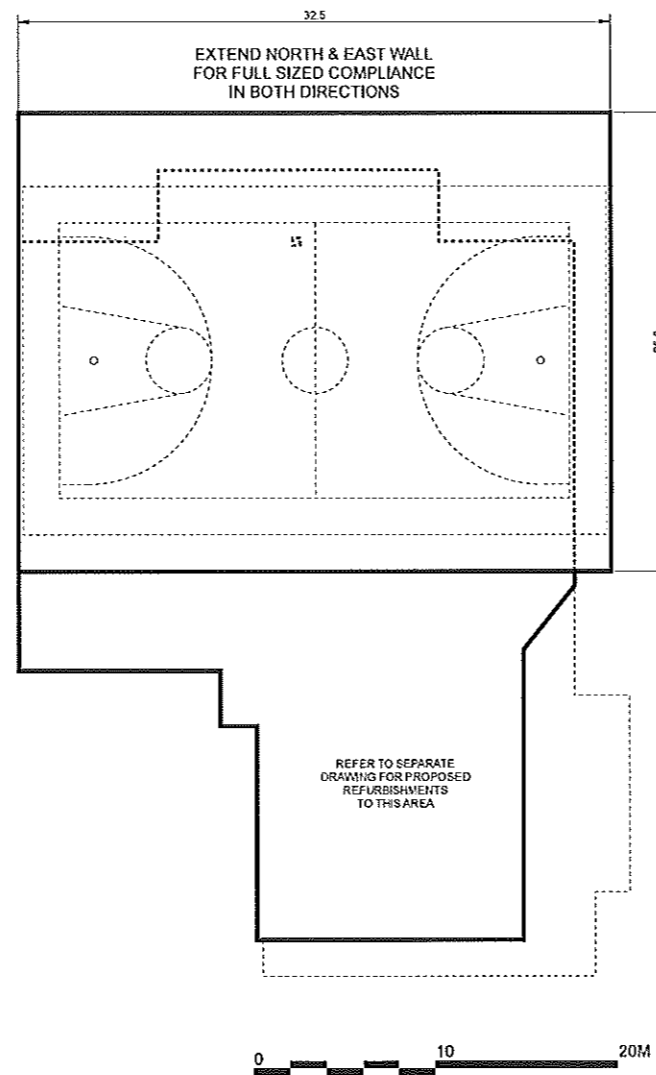


TITLE: EXISTING HALL - SORTS HALL EXPANSION  
DATE: MARCH 2011  
SCALE: 1:400

NANNUP RECREATION PRECINCT


A-08

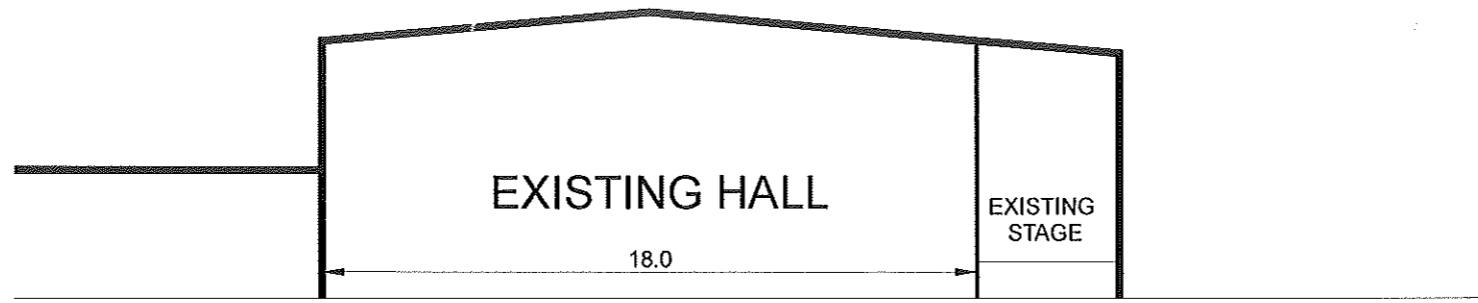

OPTION A - EXISTING

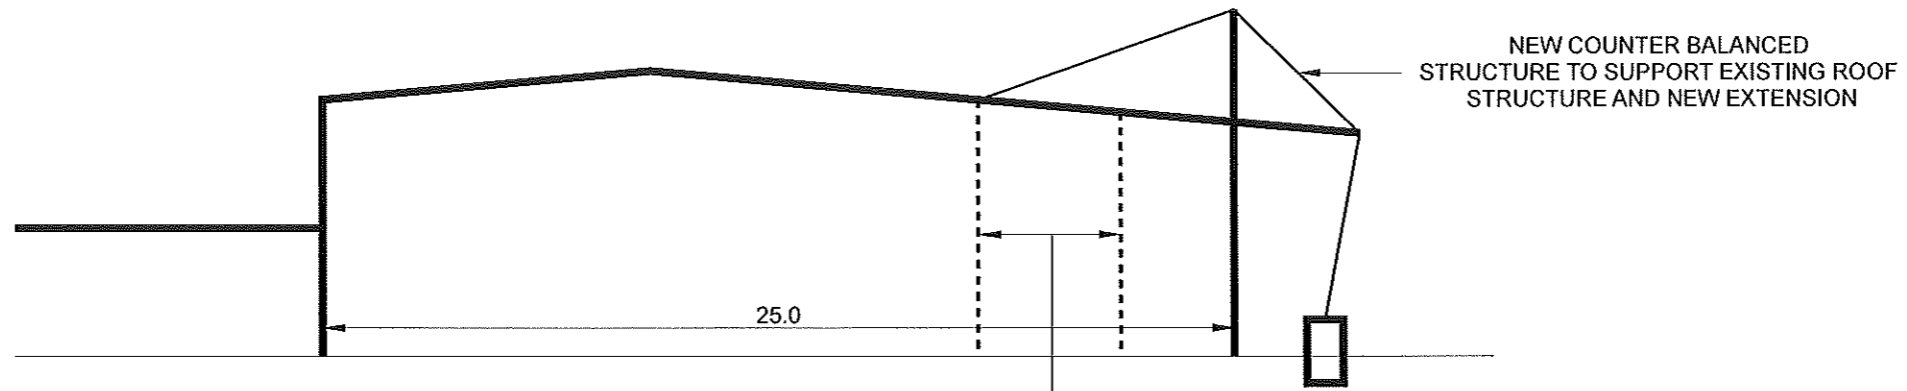

OPTION B - PARTIAL DEMOLITION AND ADAPT EXISTING STRUCTURE

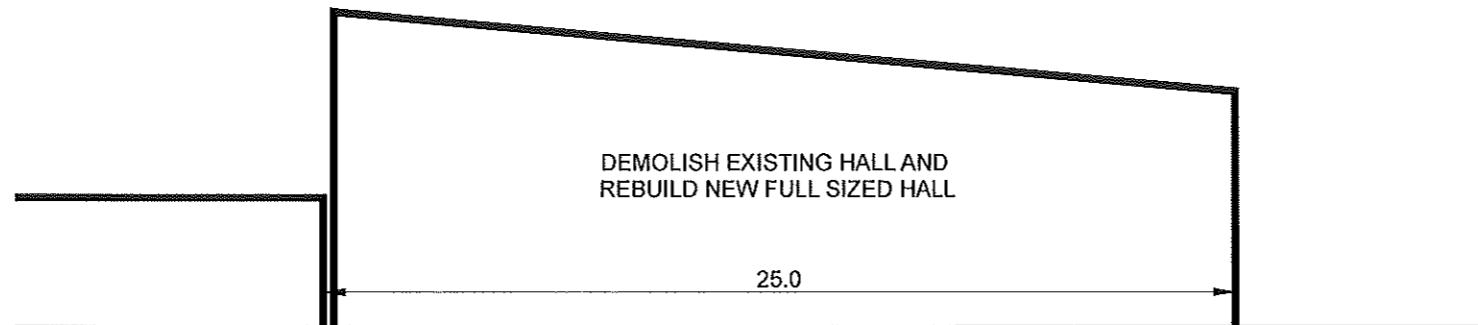

OPTION C - DEMOLISH SPORTS HALL & BUILD NEW

